

MARION COUNTY SURVEYOR'S OFFICE


SECTION CORNER RECORD

DEBRA S. JENKINS
MARION COUNTY SURVEYOR

SEC. 2 TWN. 15_N RNG. 2_E

BRYAN F. CATLIN, PLS
TECHNICAL SUPERVISOR

Date: 5-20-09
Party Chief: Greene
Crew: Taylor / Finney
Type of Marker: Brass plug in concrete/grass median
Method of Establishment: County: 2-18-1999
IN S.P.C. E Zone, NAD 83
Name: 15020202
N: 503 203.981 4m)
E: 47 493.126 6(m)

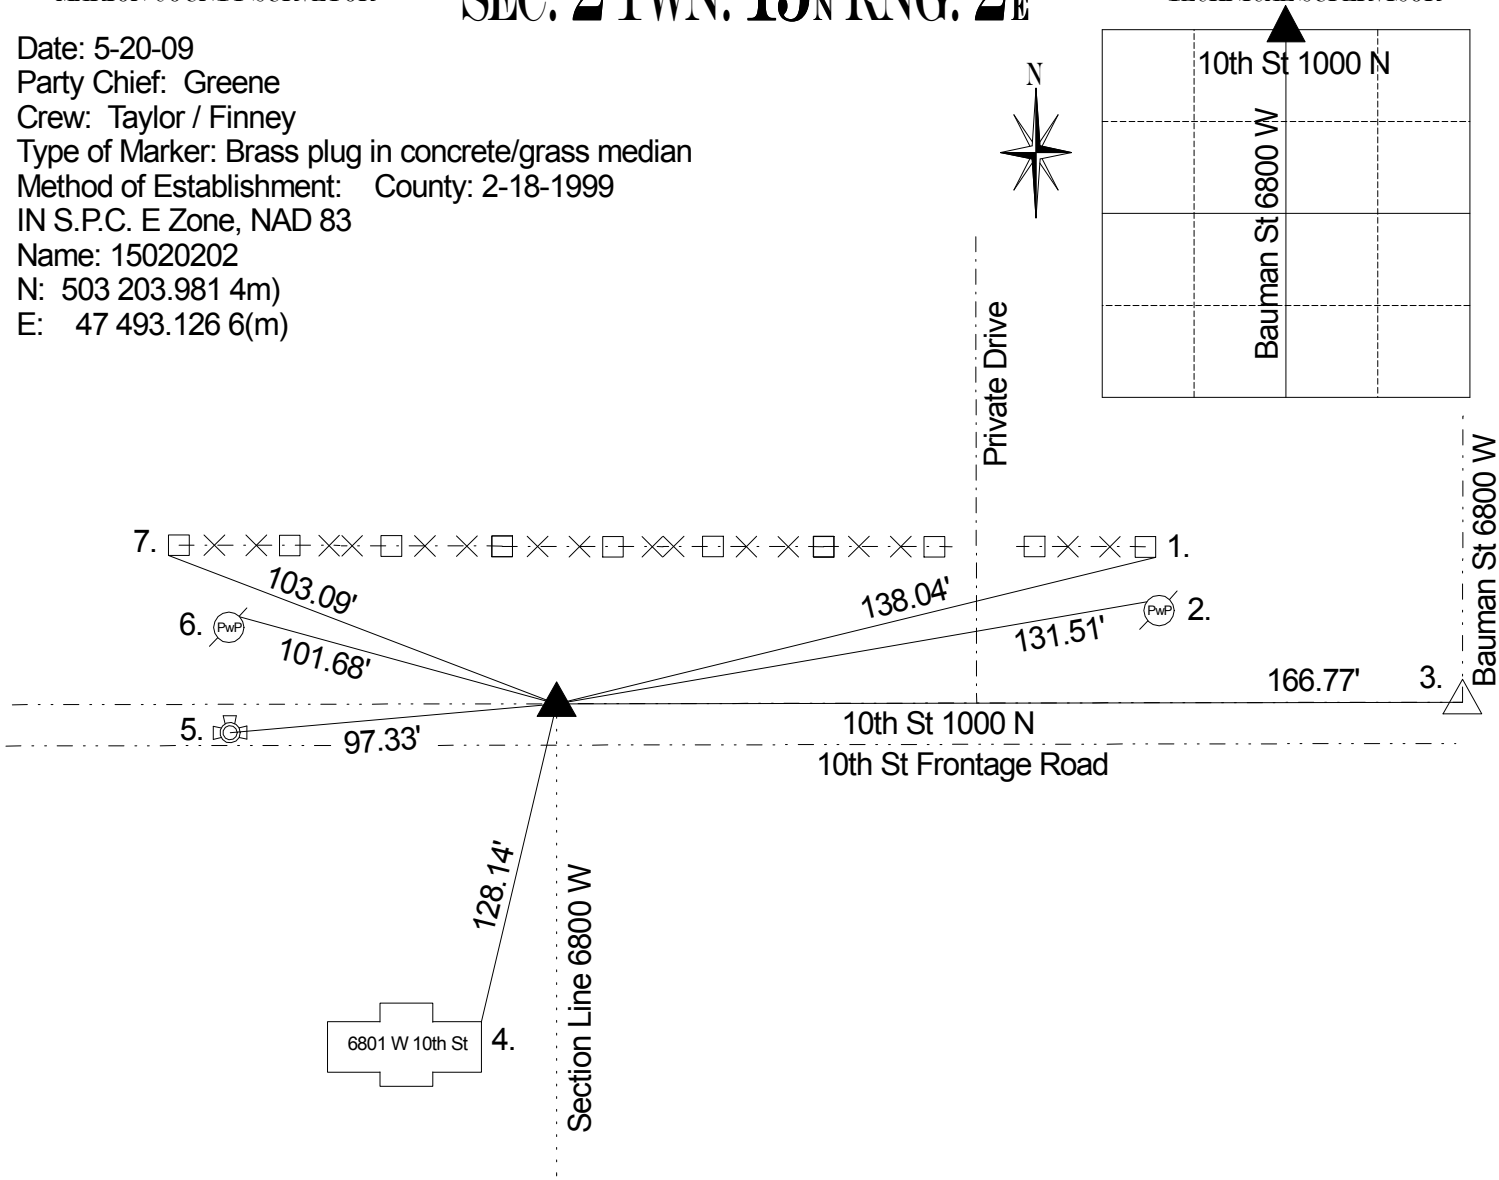

Corner originally set as a post in 1820 by Wm. B. Laughlin with the following witnessess: 10" sugar bearing S 70 E 5 links and a 6" beech bearing S 67 W 10 links. (Marion County Atlas p. 2) A survey by Wm. P. Smith on May 10,1866 indicates a set rock by witnesses previously taken by Percy Hasbrook. (Wayne Legal Book p. 23) Corner referenced by Monroe in March 1958 and called a brass plug. Corner referenced by Miller on 5/28/75 and called a brass plug 3" down. Corner referenced by Wilcoxen on 4/1/81 and called a brass plug. Corner referenced by Duke on 8/14/86 and called a brass plug 3" down. Corner referenced by Wilcoxen on 12/17/95 and called a brass plug. Corner referenced by Wilcoxen on 2/18/1999 and called a brass plug. Corner referenced by Greene on 5/20/2009 and called a brass plug.

REF.	DISTANCE	DESCRIPTION
1.	138.04'	SE corner of brick column
2.	131.51'	PK nail NW PwP # 163-492 A 6" up
3.	166.77'	Due E to SQ 35-16-2 (Harrison)
4.	128.14'	NE corner of house 6801 10th (split level brick)
5.	97.33'	Top nut of fire hydrant
6.	101.68'	PK nail NE PwP # 162-492 A 36" up
7.	103.09'	SW corner of brick column